




P1=P17=P18=P25=P26=P36=P37=
=P38

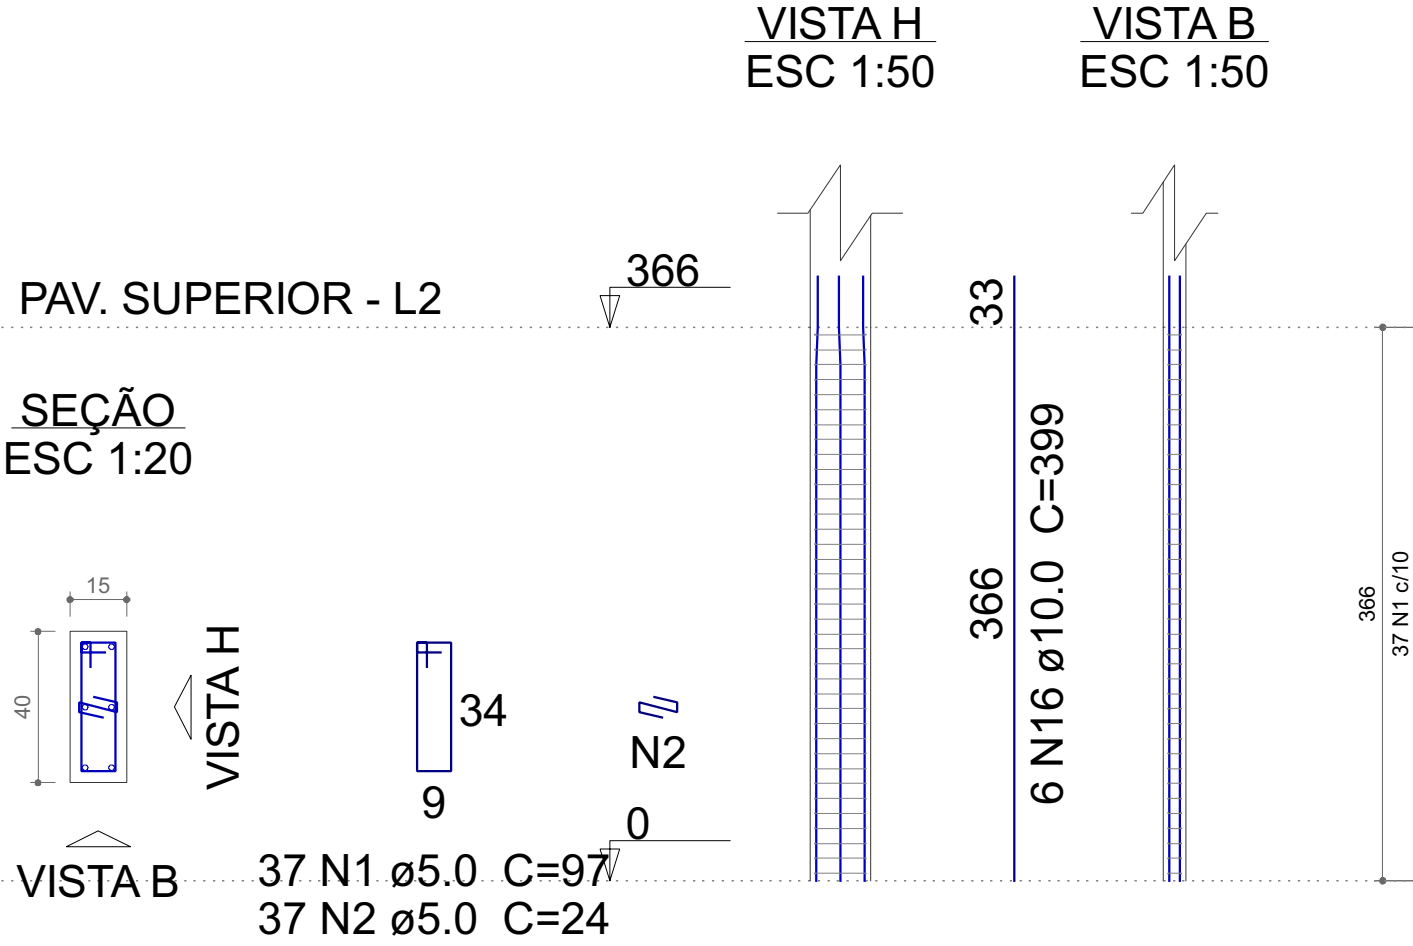


P5=P6=P9=P10

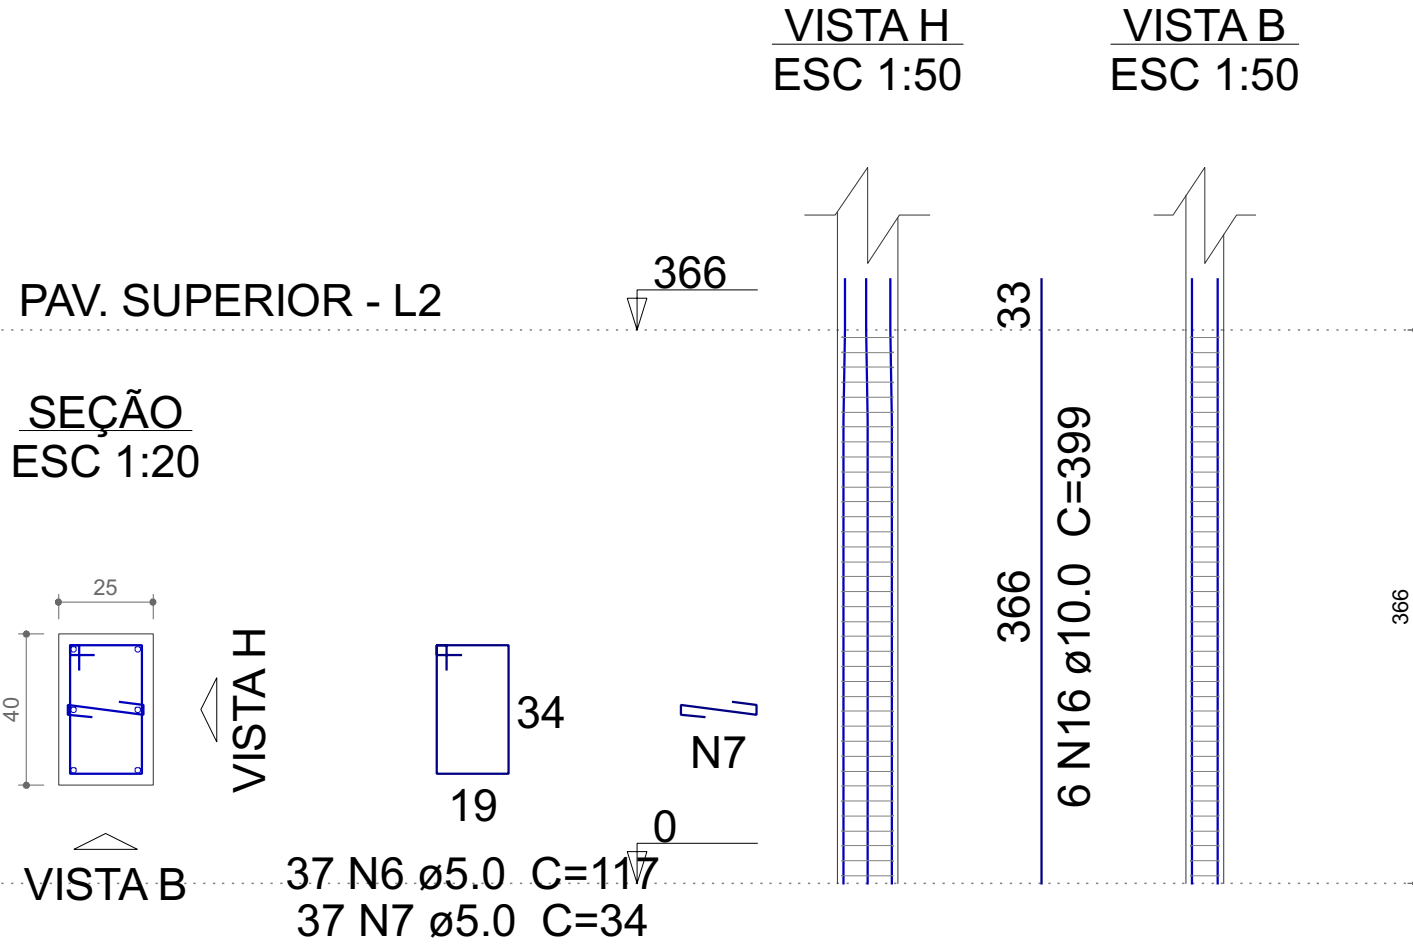


P13

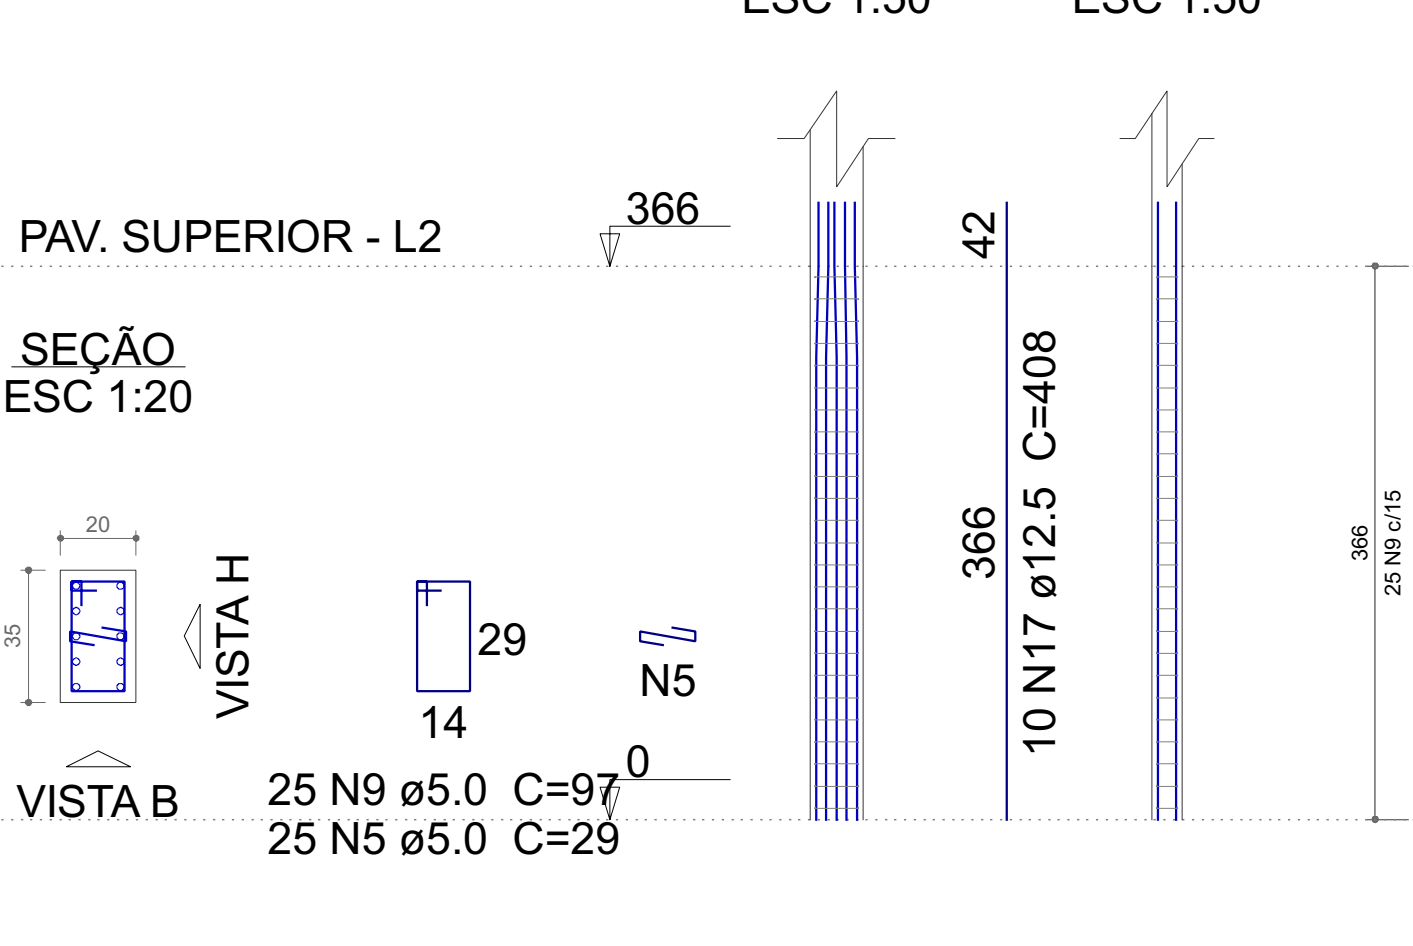


P24

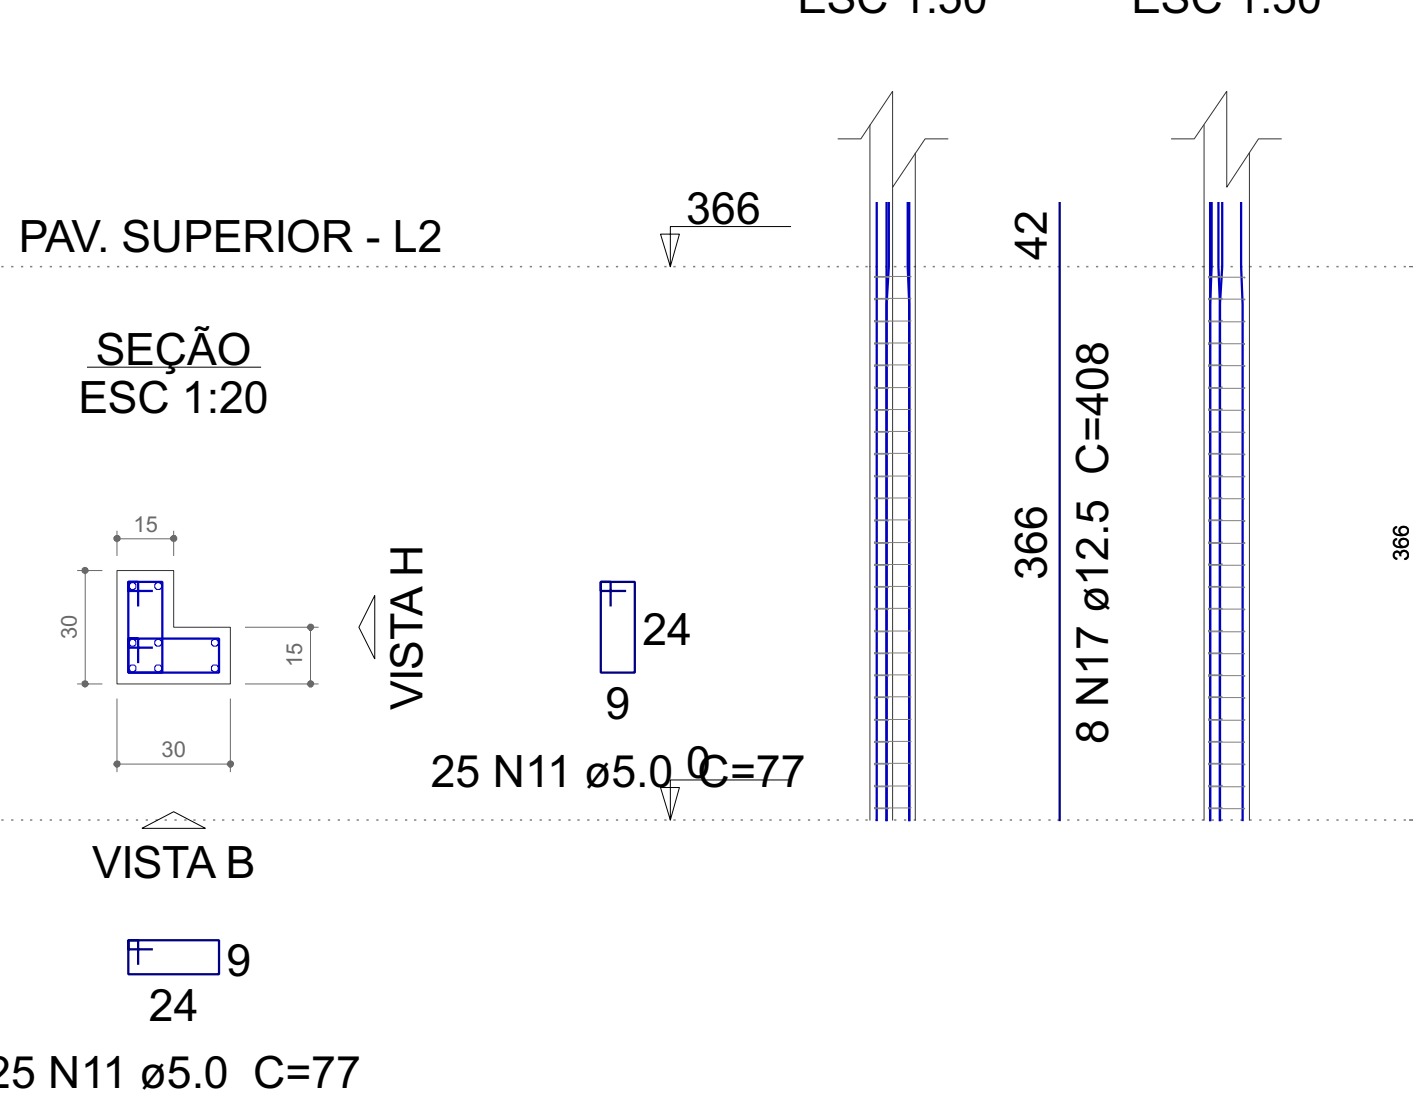


P35

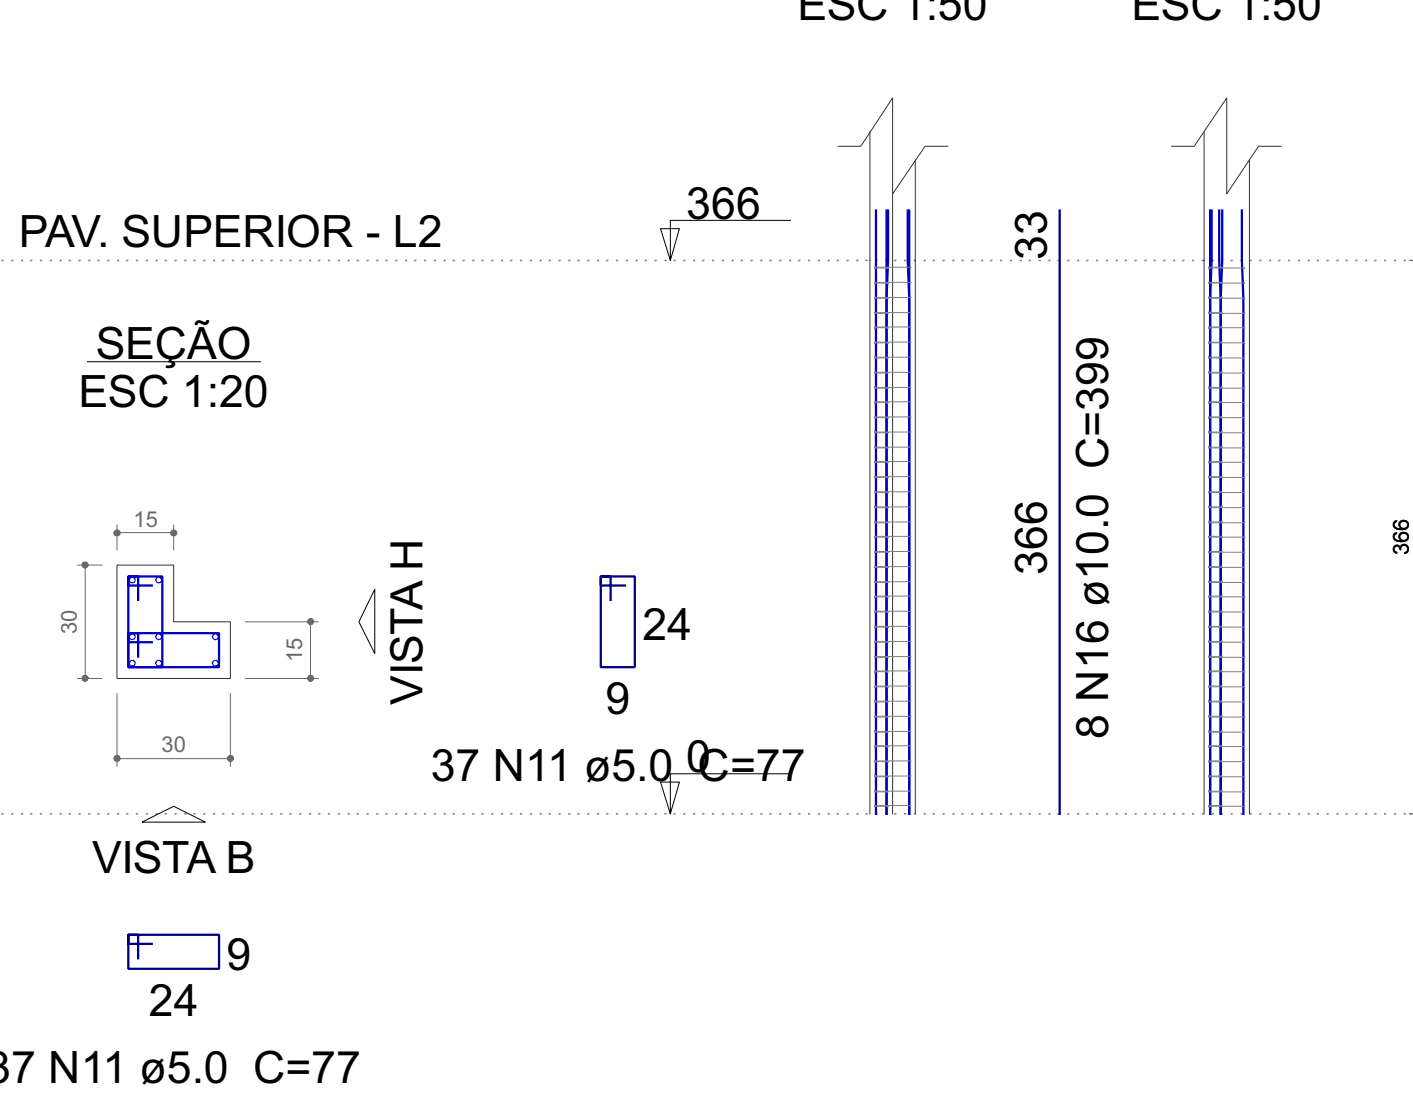


P2

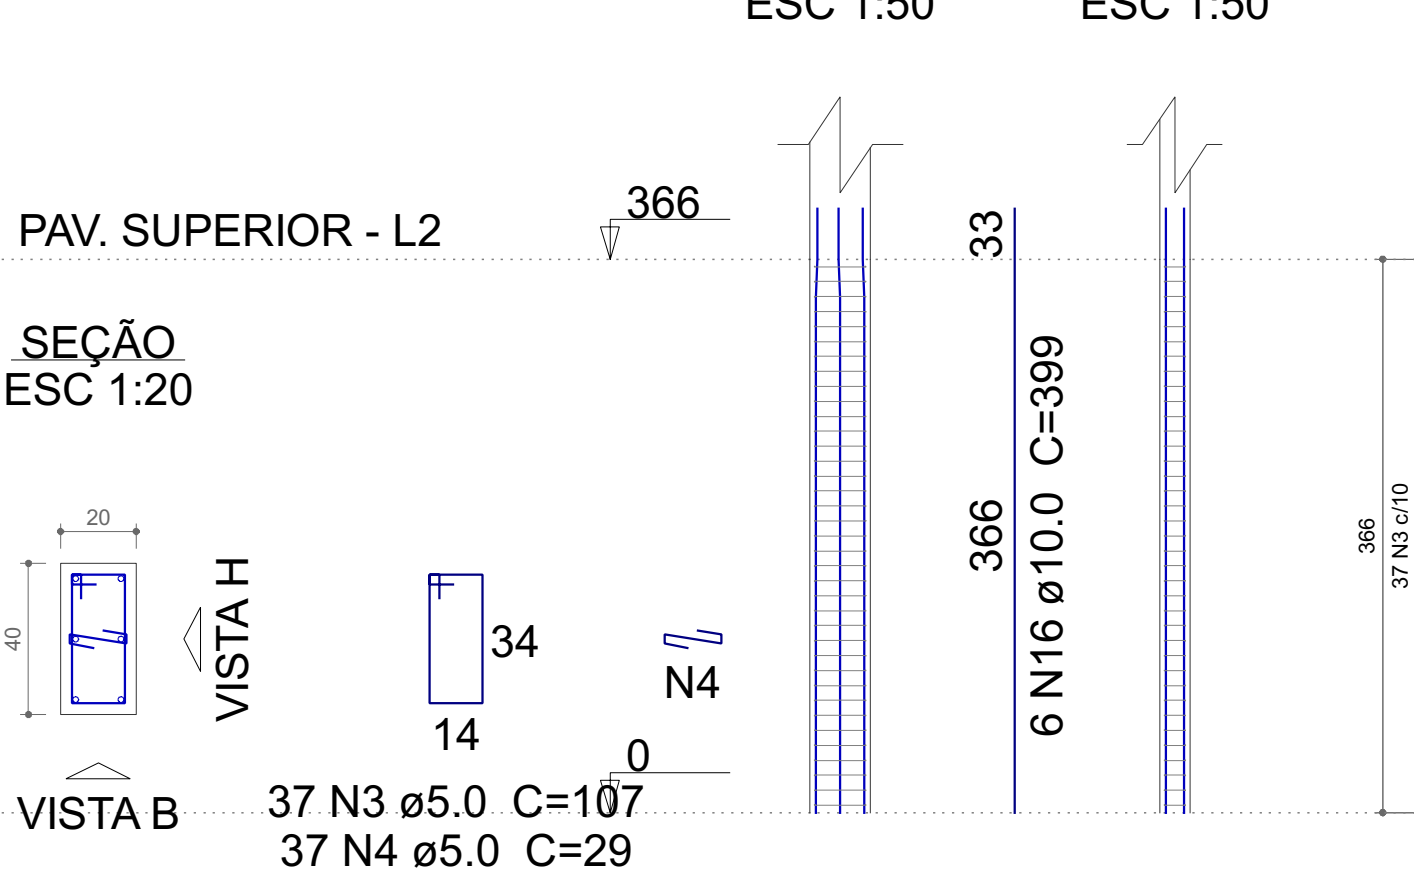


P7

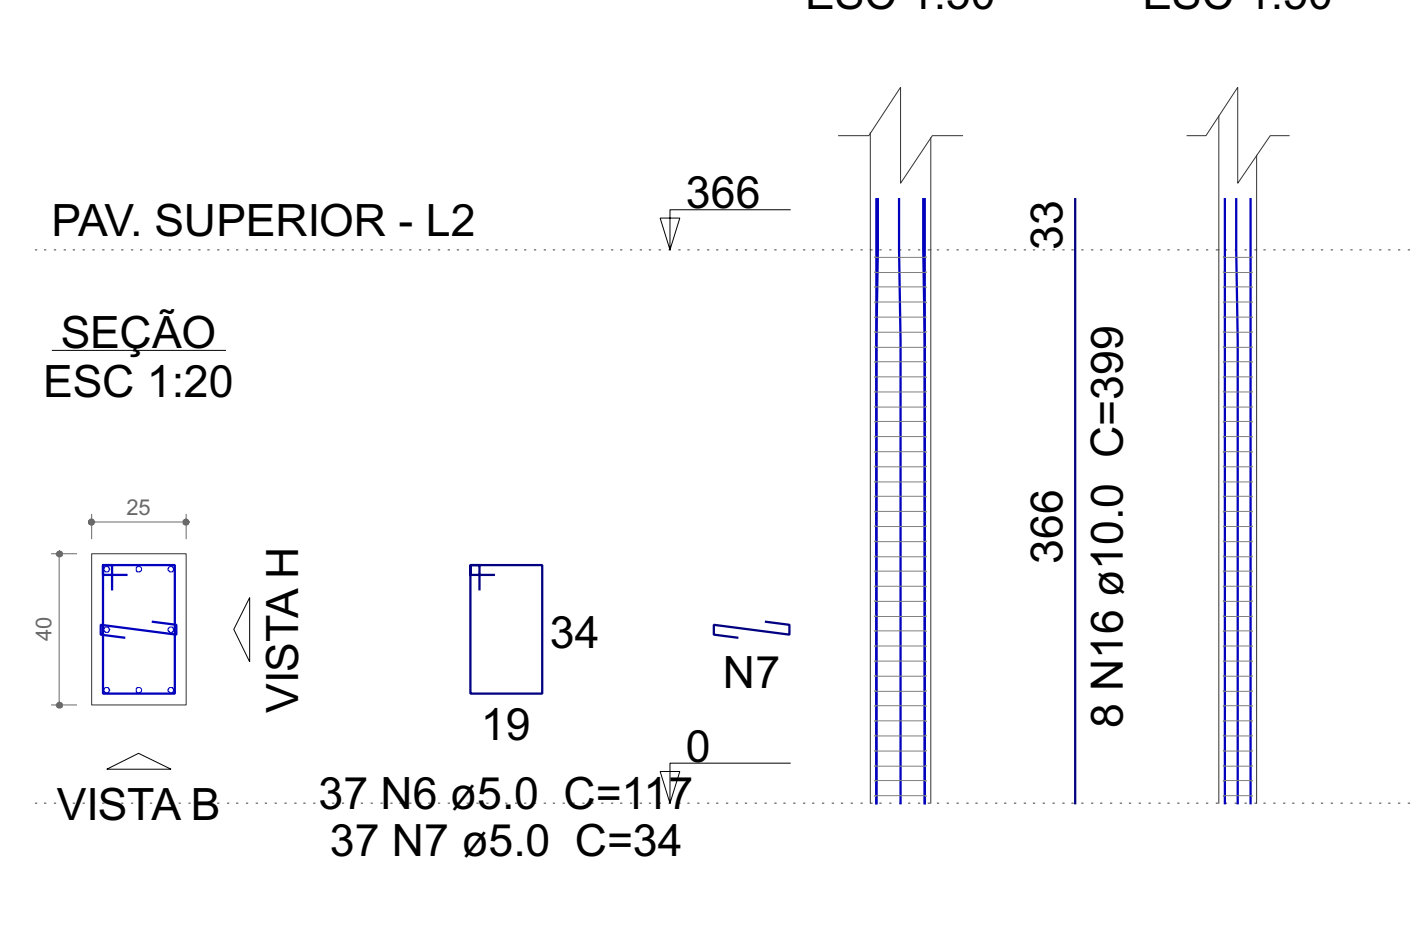


P14

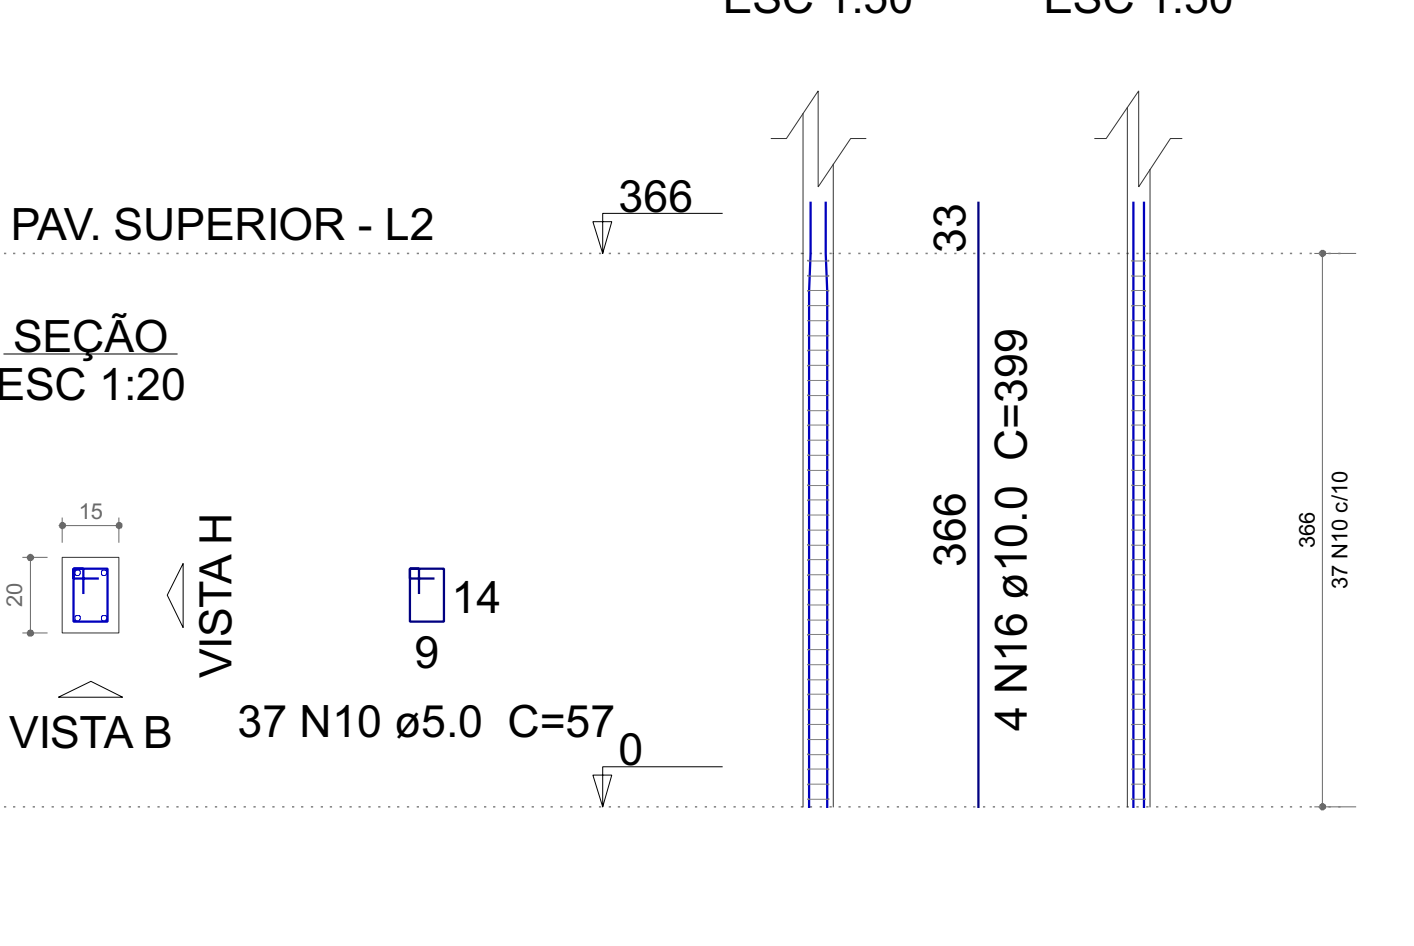


P27

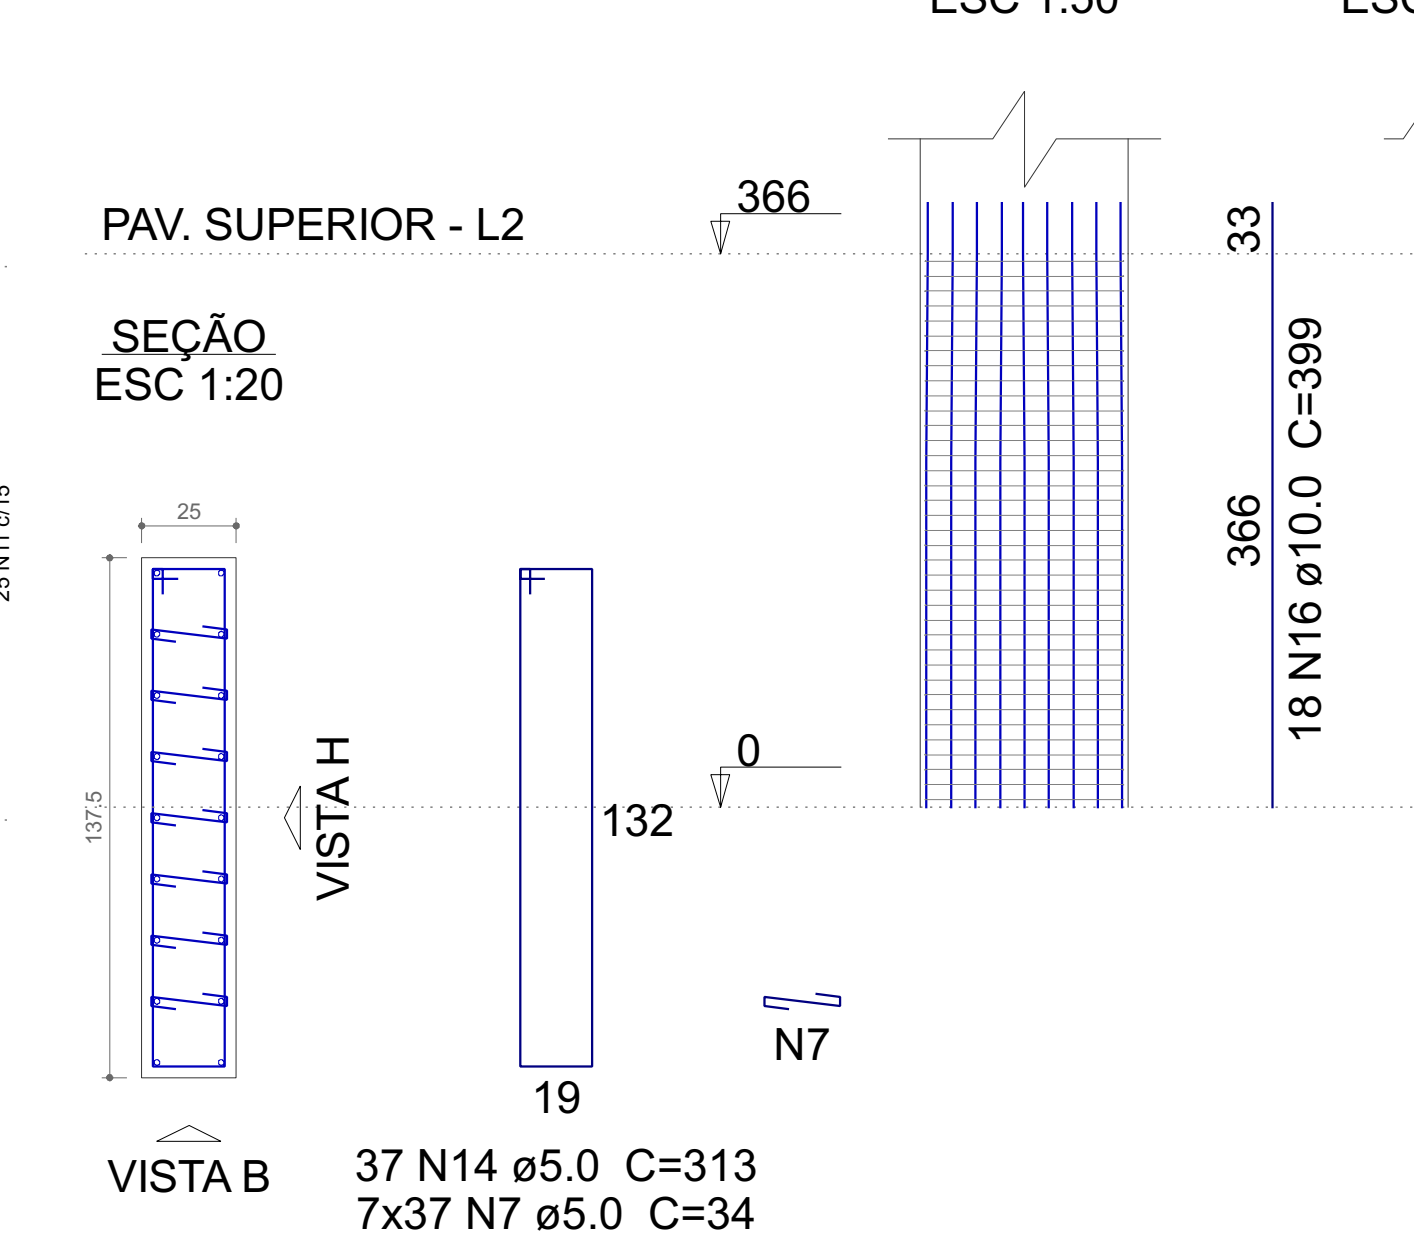


P3

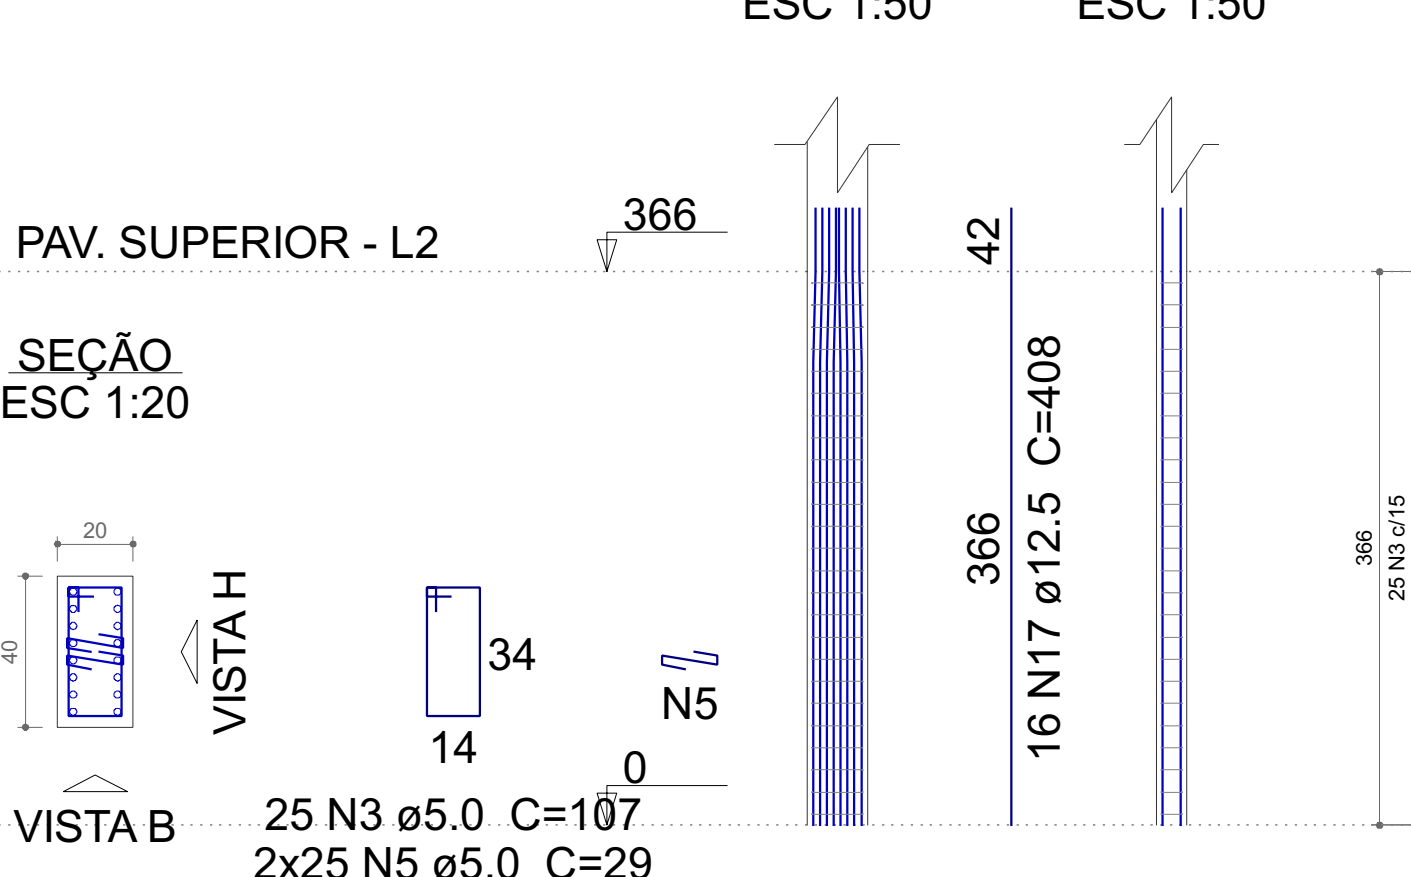


P8

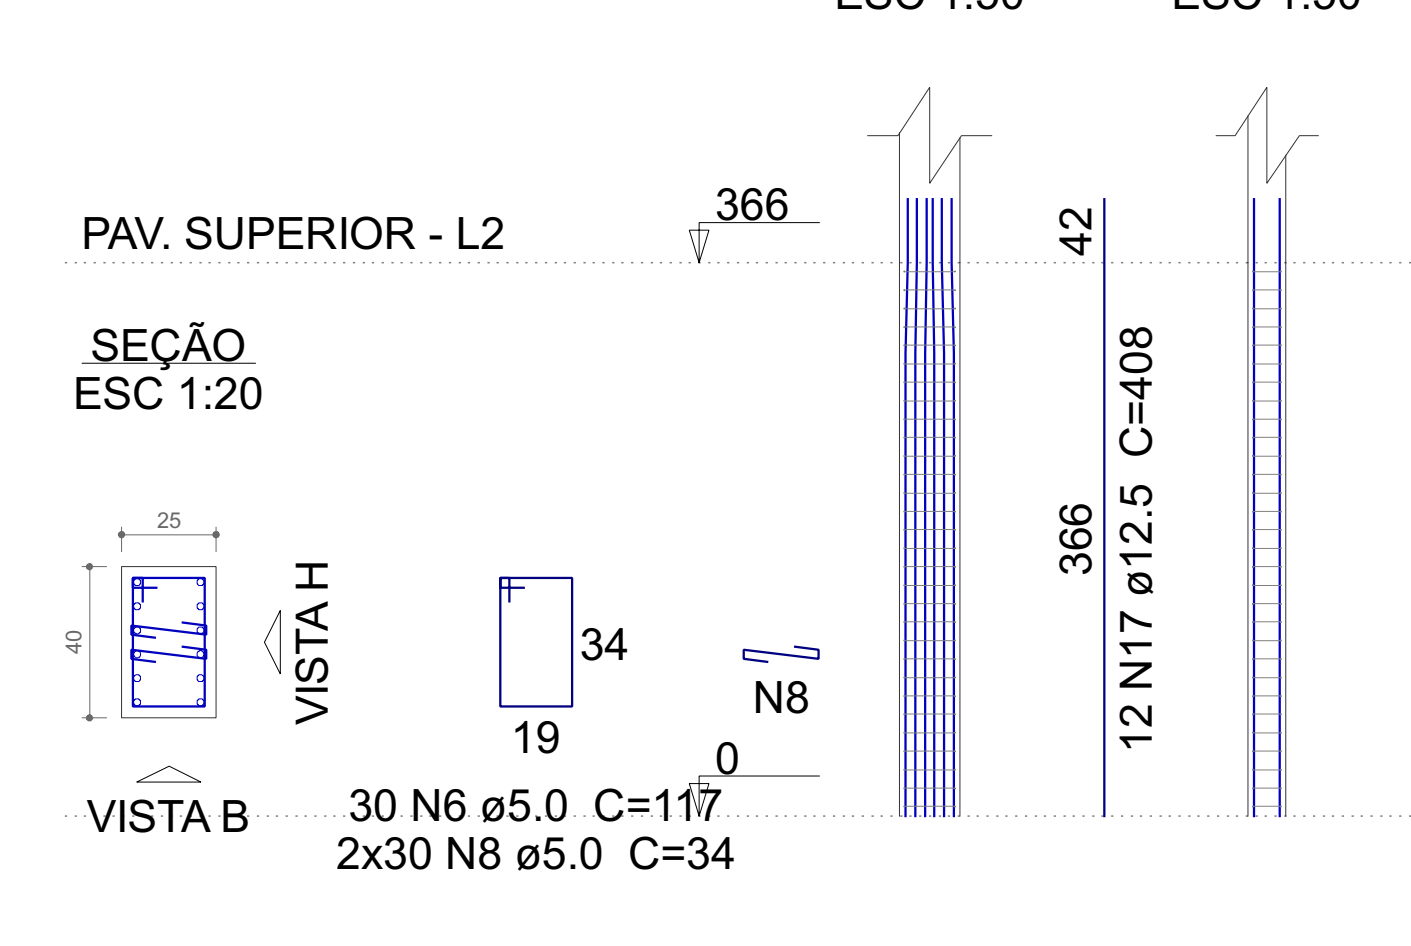


P15

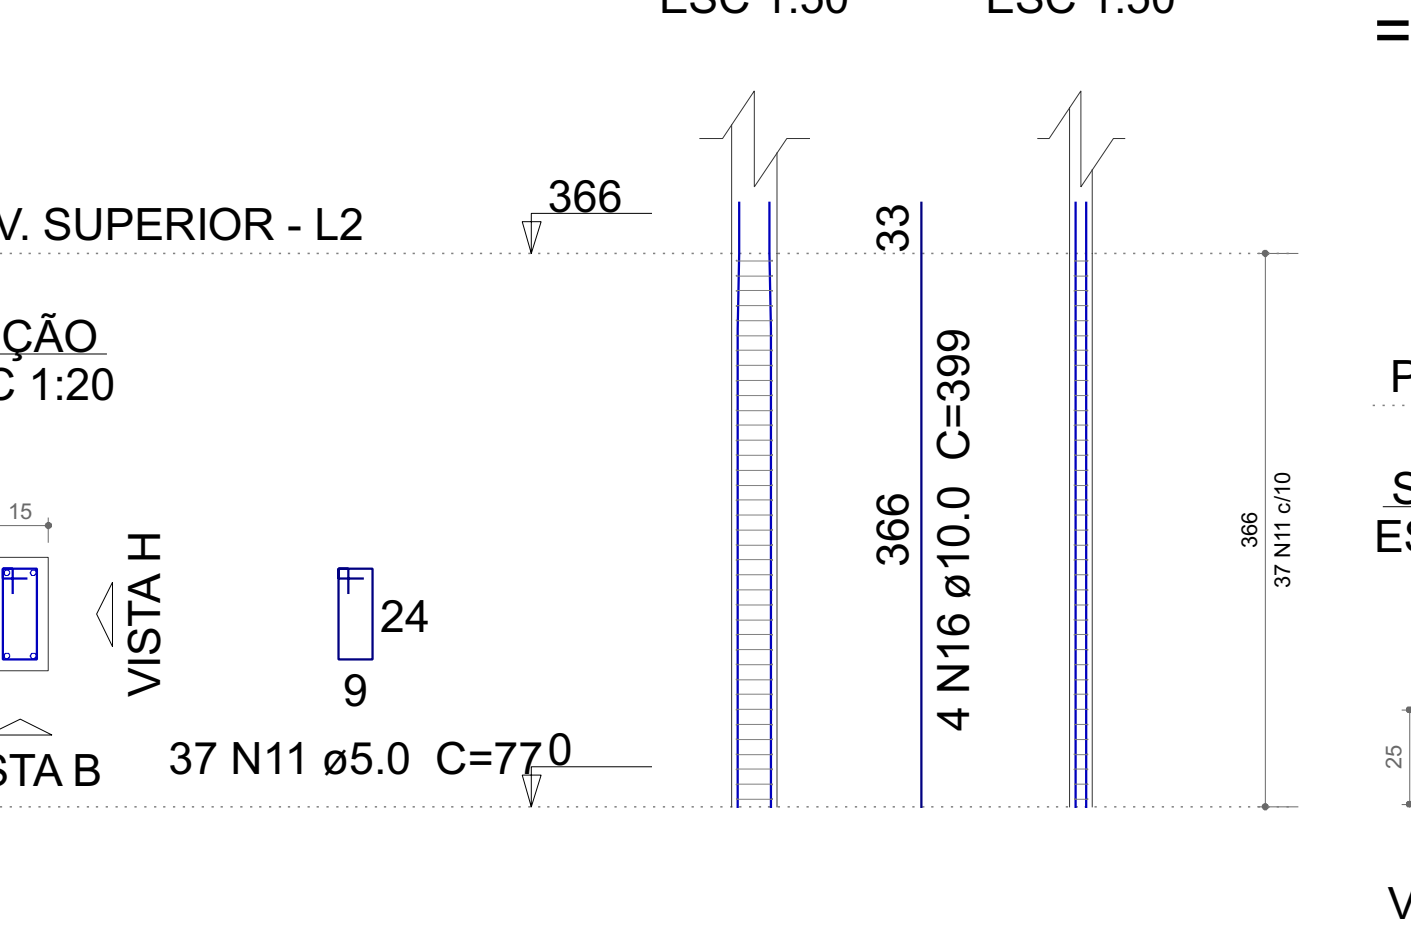


P4

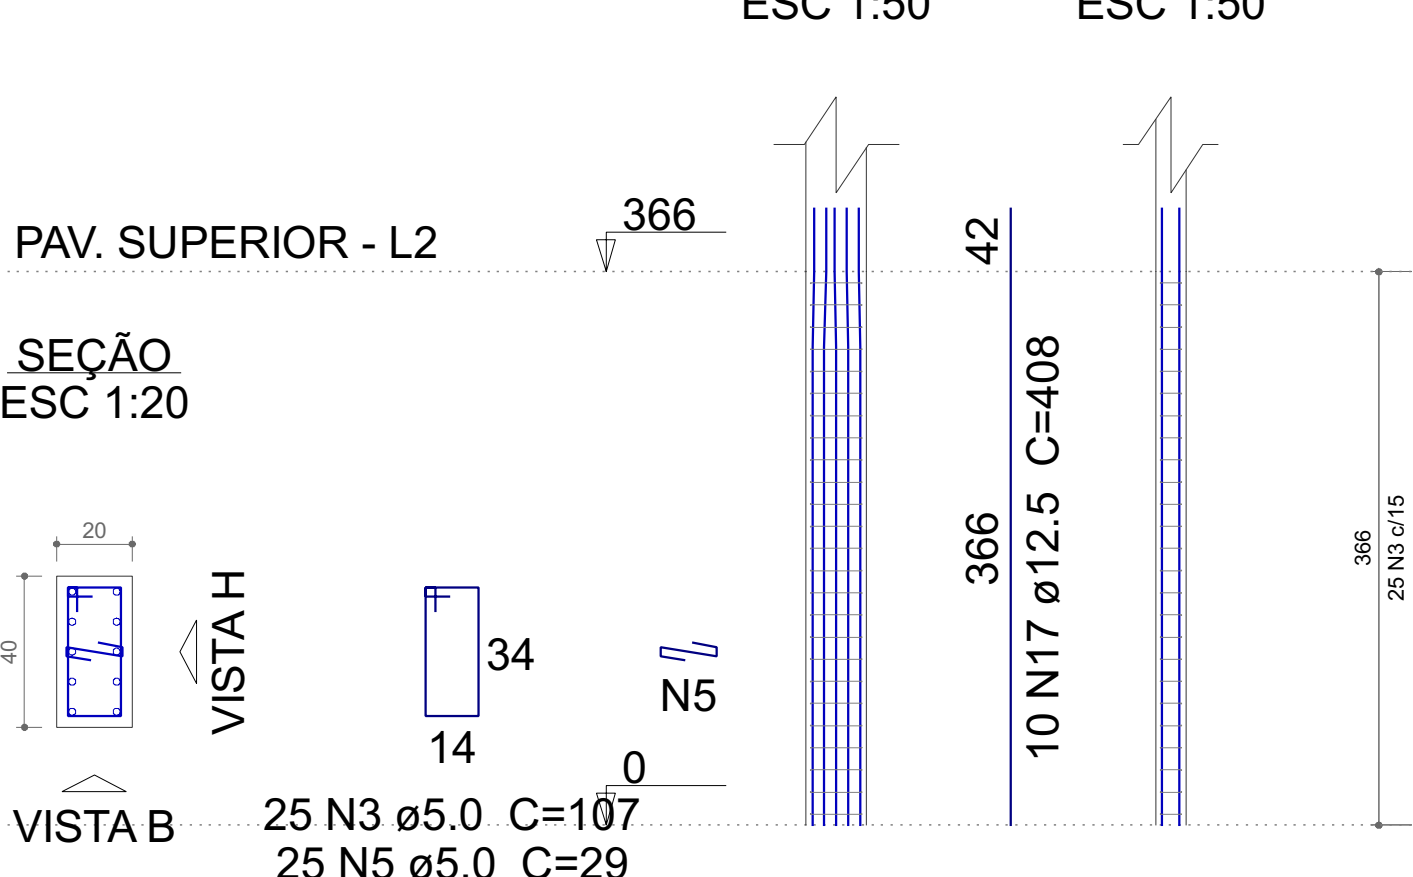


P11=P12

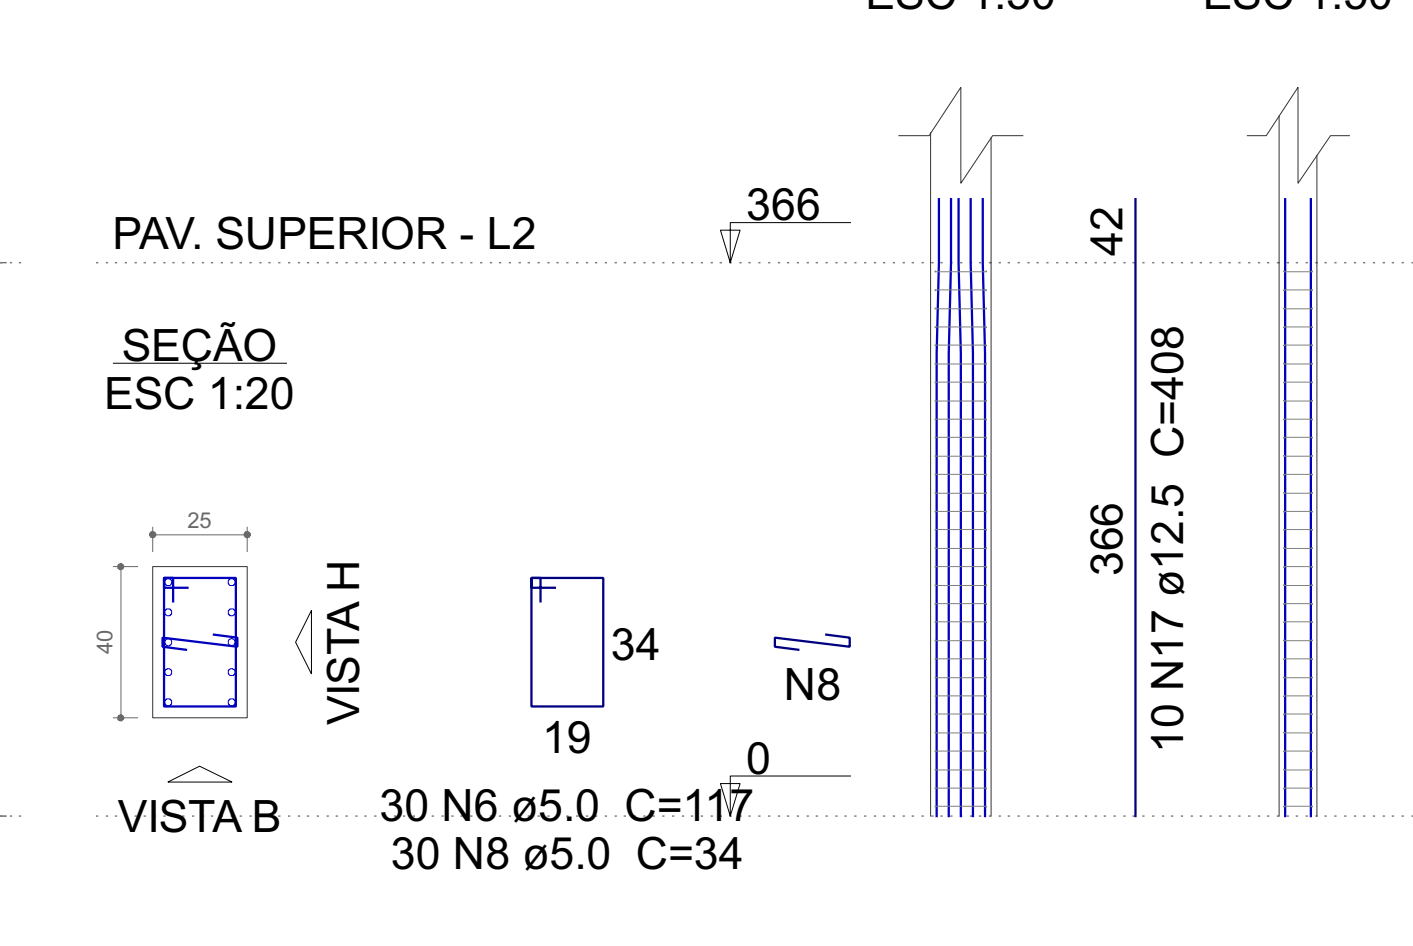


P16=P19=P20=P21=P22=P28=P30=
=P32=P33

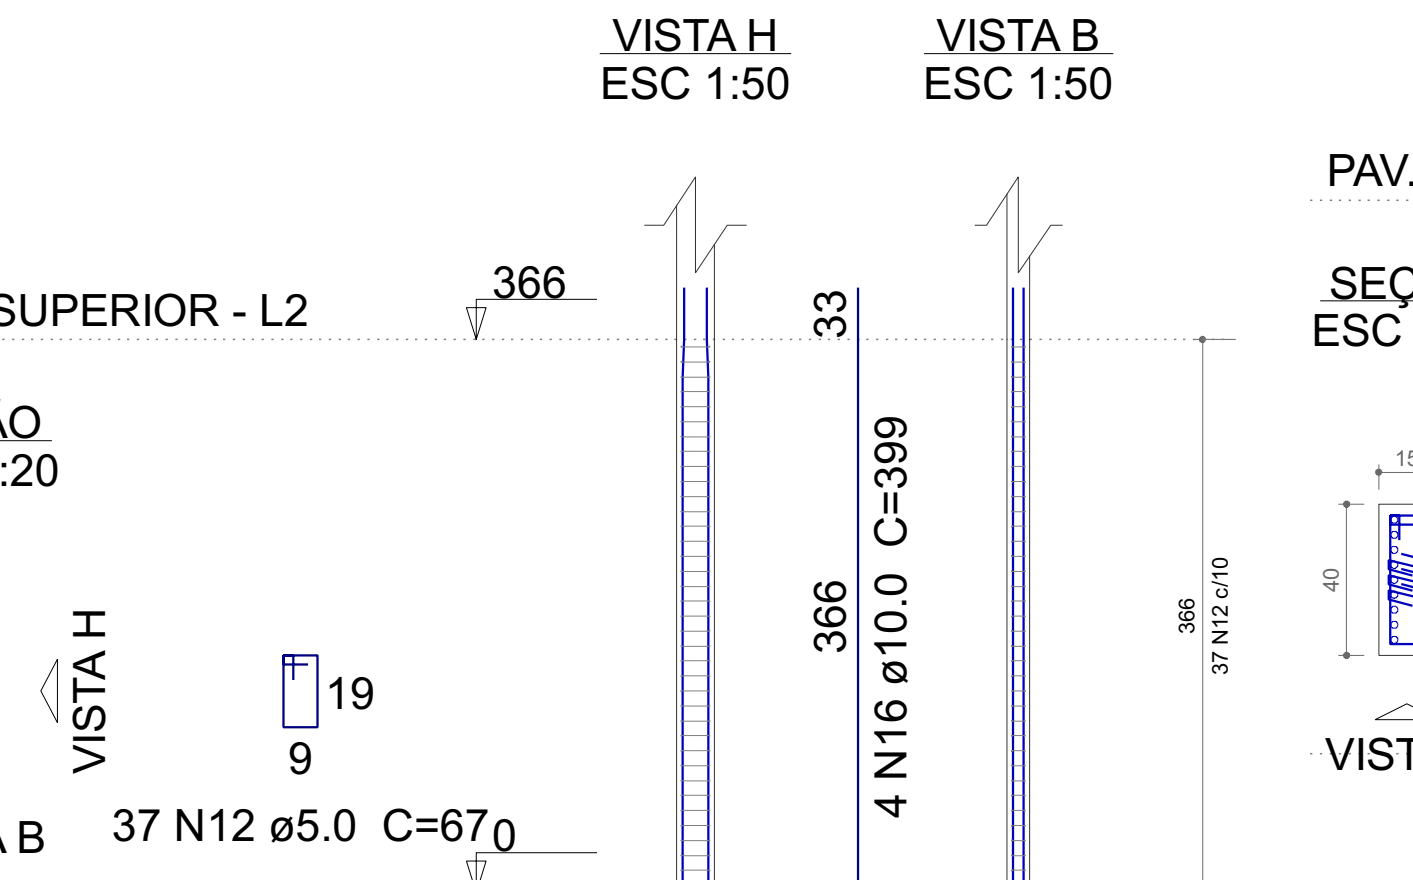

P23

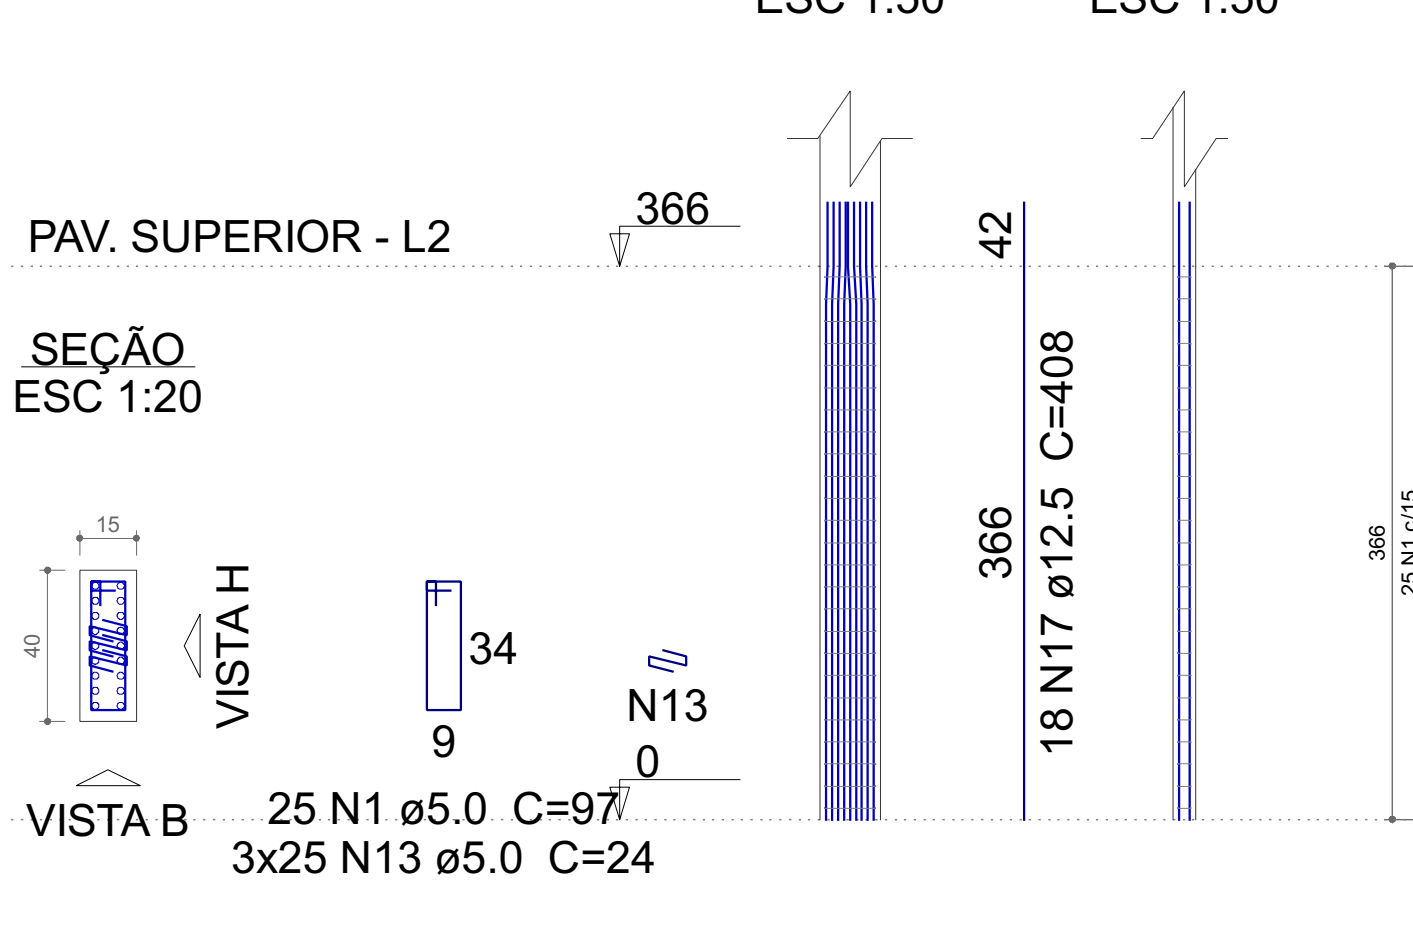

P31

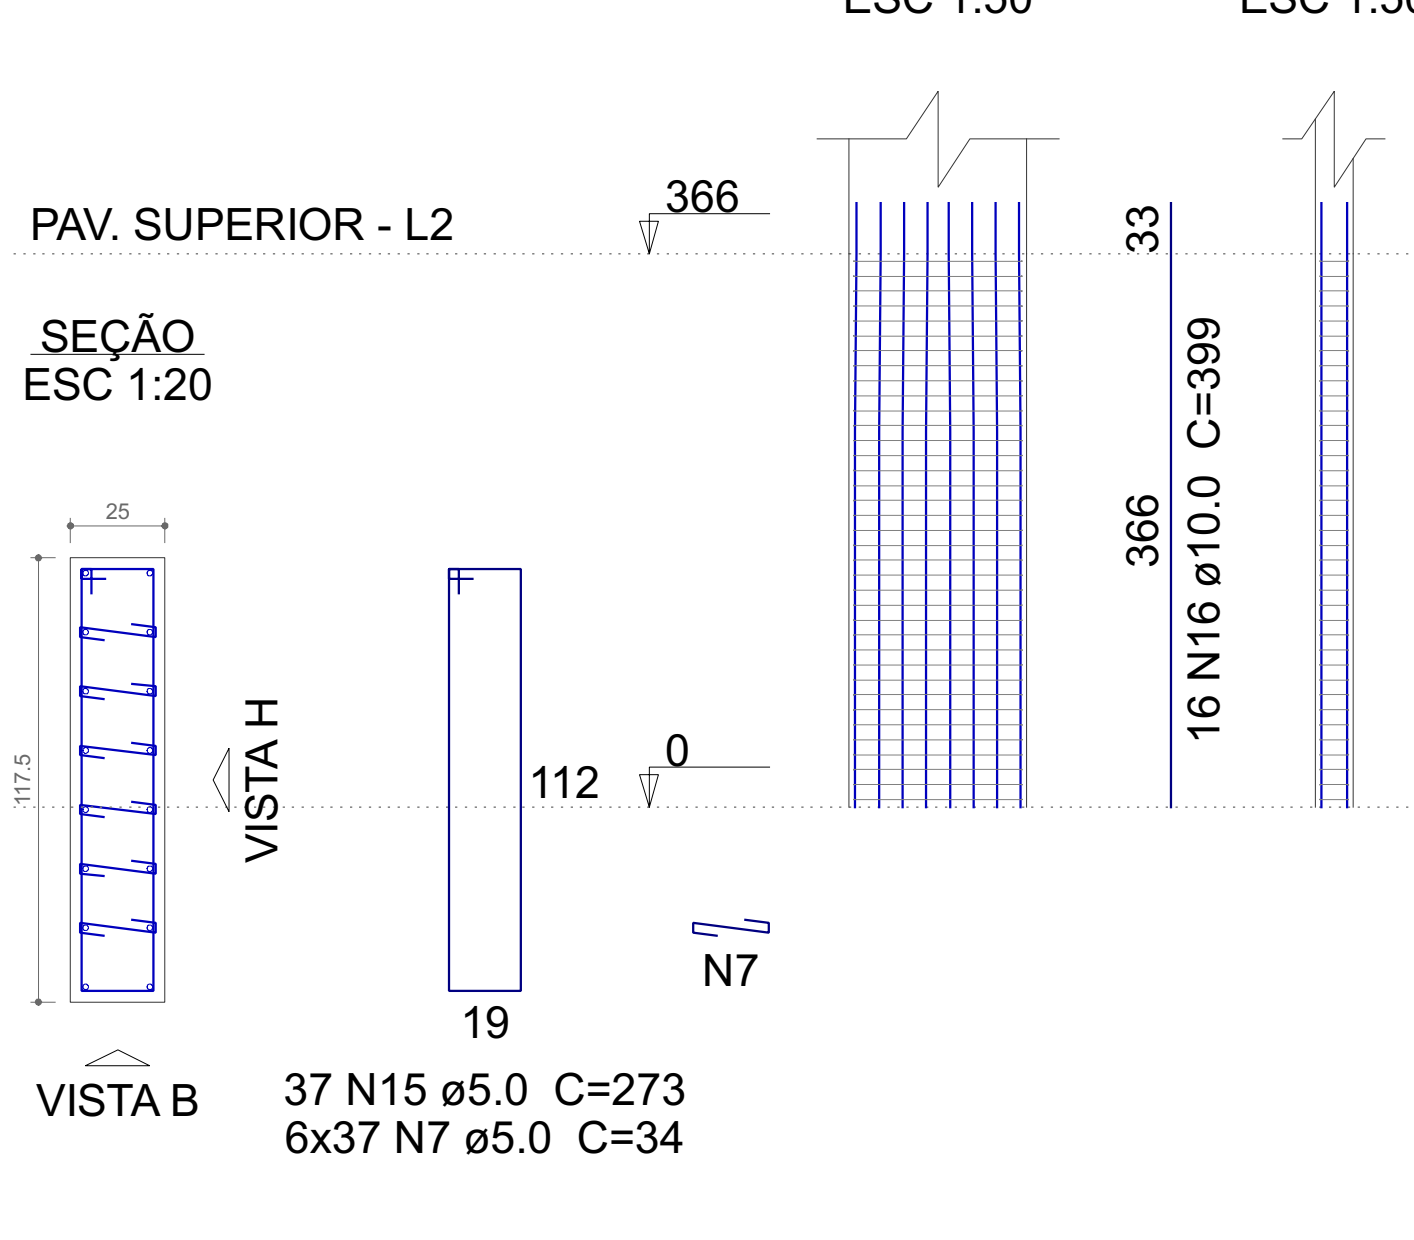

Resumo do aço

AÇO	DIAM (mm)	C.TOTAL (m)	PESO (kg)
CA50	10.0	734.2	452.6
CA60	12.5	383.6	369.5
CA60	5.0	1781.1	274.5

PESO TOTAL (kg)

CA50 822.1

CA60 274.5

Volume de concreto (C-30) = 10.65 m³

Área de forma = 160.67 m²

PROJETO ESTRUTURAL

LARANJEIRAS DO SUL - PR

Capela Mortuária

Rua Progenitor do Amador, 1771 - Laranjeiras do Sul

RESPONSÁVEL TÉCNICO: Leoni Luiz Meletti

CREA: 9.990/D

PRIMEIRO

Pilares

PROPRIETÁRIO: Prefeitura Municipal de Laranjeiras do Sul

DATA: 19/04/2023

8 / 18